




Regarde-moi Je te vois

PLAN 04-06 LEGEND

- | | |
|---------------------|-------------------------|
| 9 - artist workshop | 5 - vertical connection |
| 9a - work table | 5a - existing stair |
| 9b - wc | 5b - new stair |
| 9c - relax area | 5c - new elevator |
| 9d - storage | 5d - existing elevator |
| 9e - lodging | |


h. 0.00-24.00

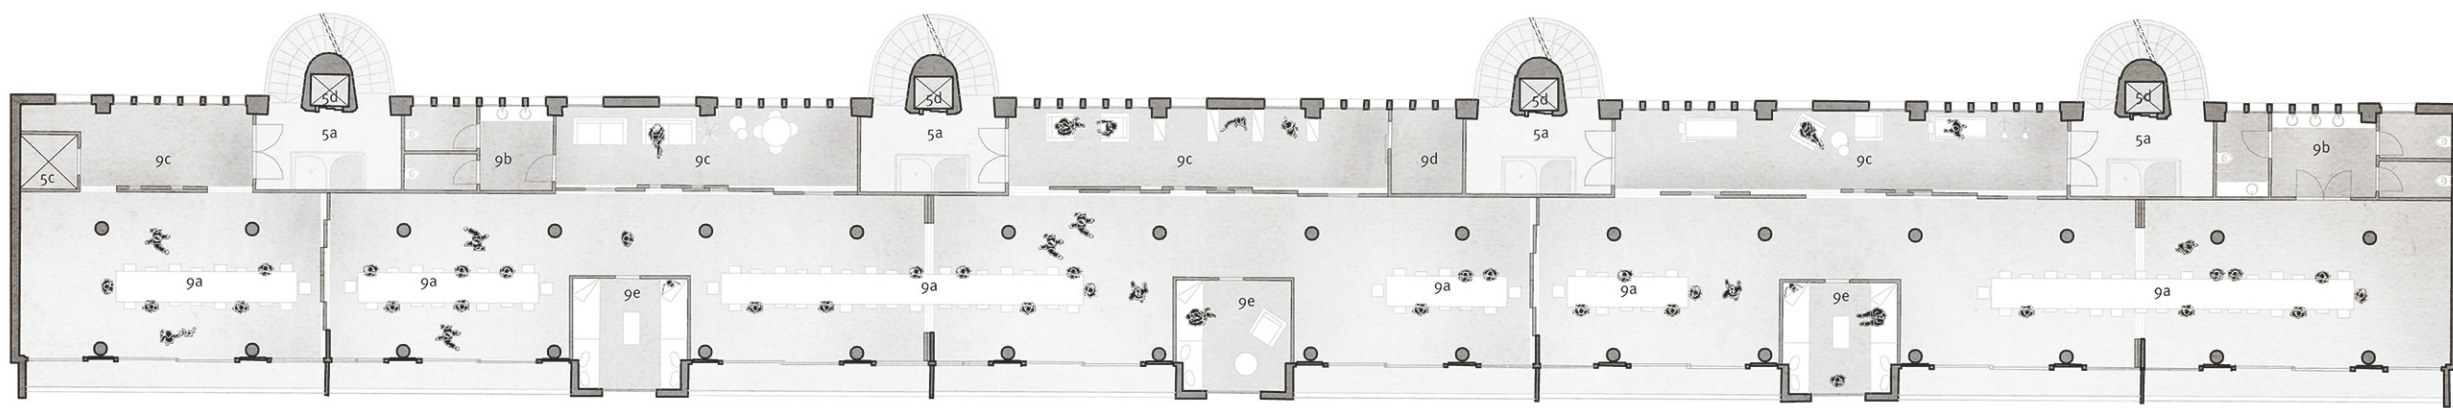

PLAN 03-05 LEGEND

- | | |
|----------------------|-------------------------|
| 9 - artist workshop | 5 - vertical connection |
| 9a - operating board | 5a - existing stair |
| 9b - wc | 5b - new stair |
| 9c - relax area | 5c - new elevator |
| 9d - storage | 5d - existing elevator |
| 9e - lodging | |


h. 0.00-24.00

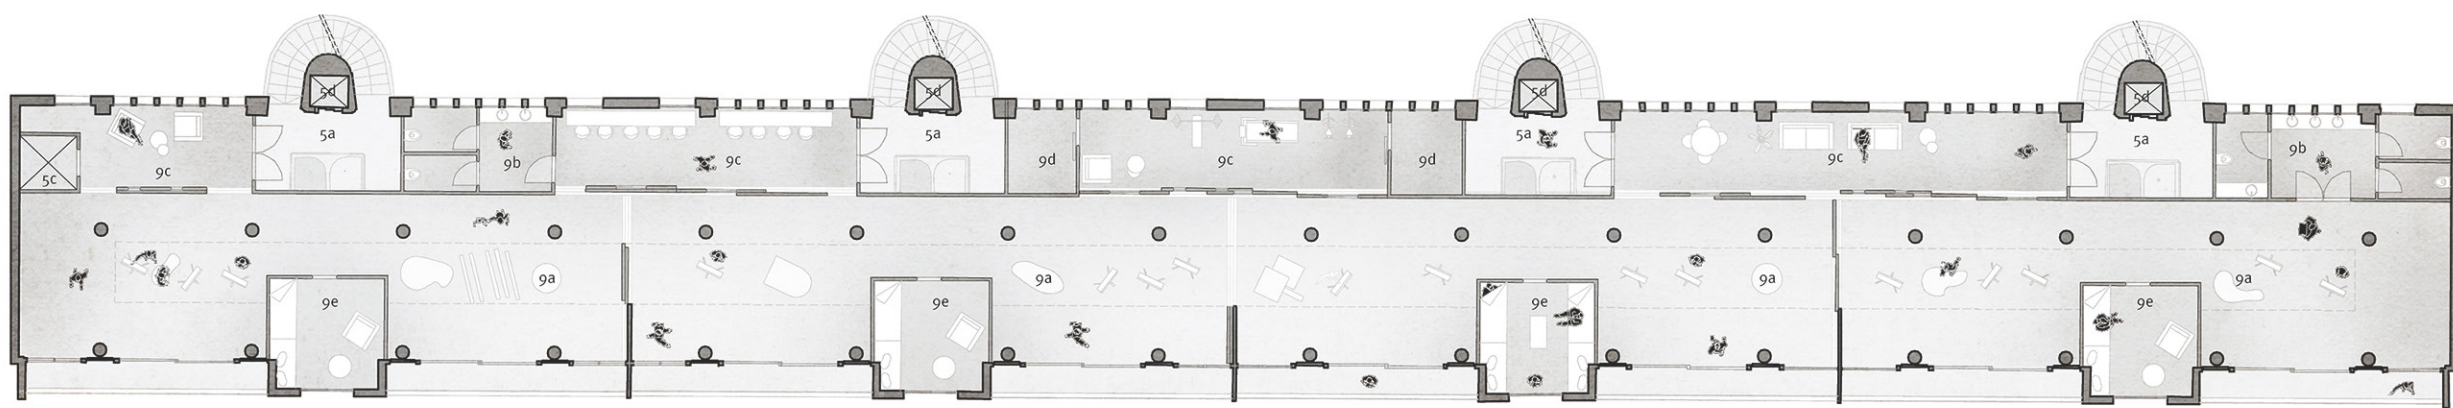

PLAN 01 LEGEND

- | | |
|---------------------------|---------------------------|
| 1 - hall | 6e - single classroom |
| 1g - relax intern terrace | 6f - paint classroom |
| 5 - vertical connection | 6g - collective classroom |
| 5a - existing stair | 6h - relax area |
| 5b - new stair | 6i - storage |
| 5c - new elevator | 7 - multipurpose area |
| 5d - existing elevator | 7a - theatre/auditorium |
| 6 - artist school area | 7b - backstage |
| 6a - wc | 8 - horizontal connection |
| 6b - theatrical classroom | 8a - art gallery |
| 6c - theatrical classroom | 8b - mezzanine |
| 6d - music classroom | |


h. 9.00-18.00
h. 9.00-18.00
h. 0.00-24.00

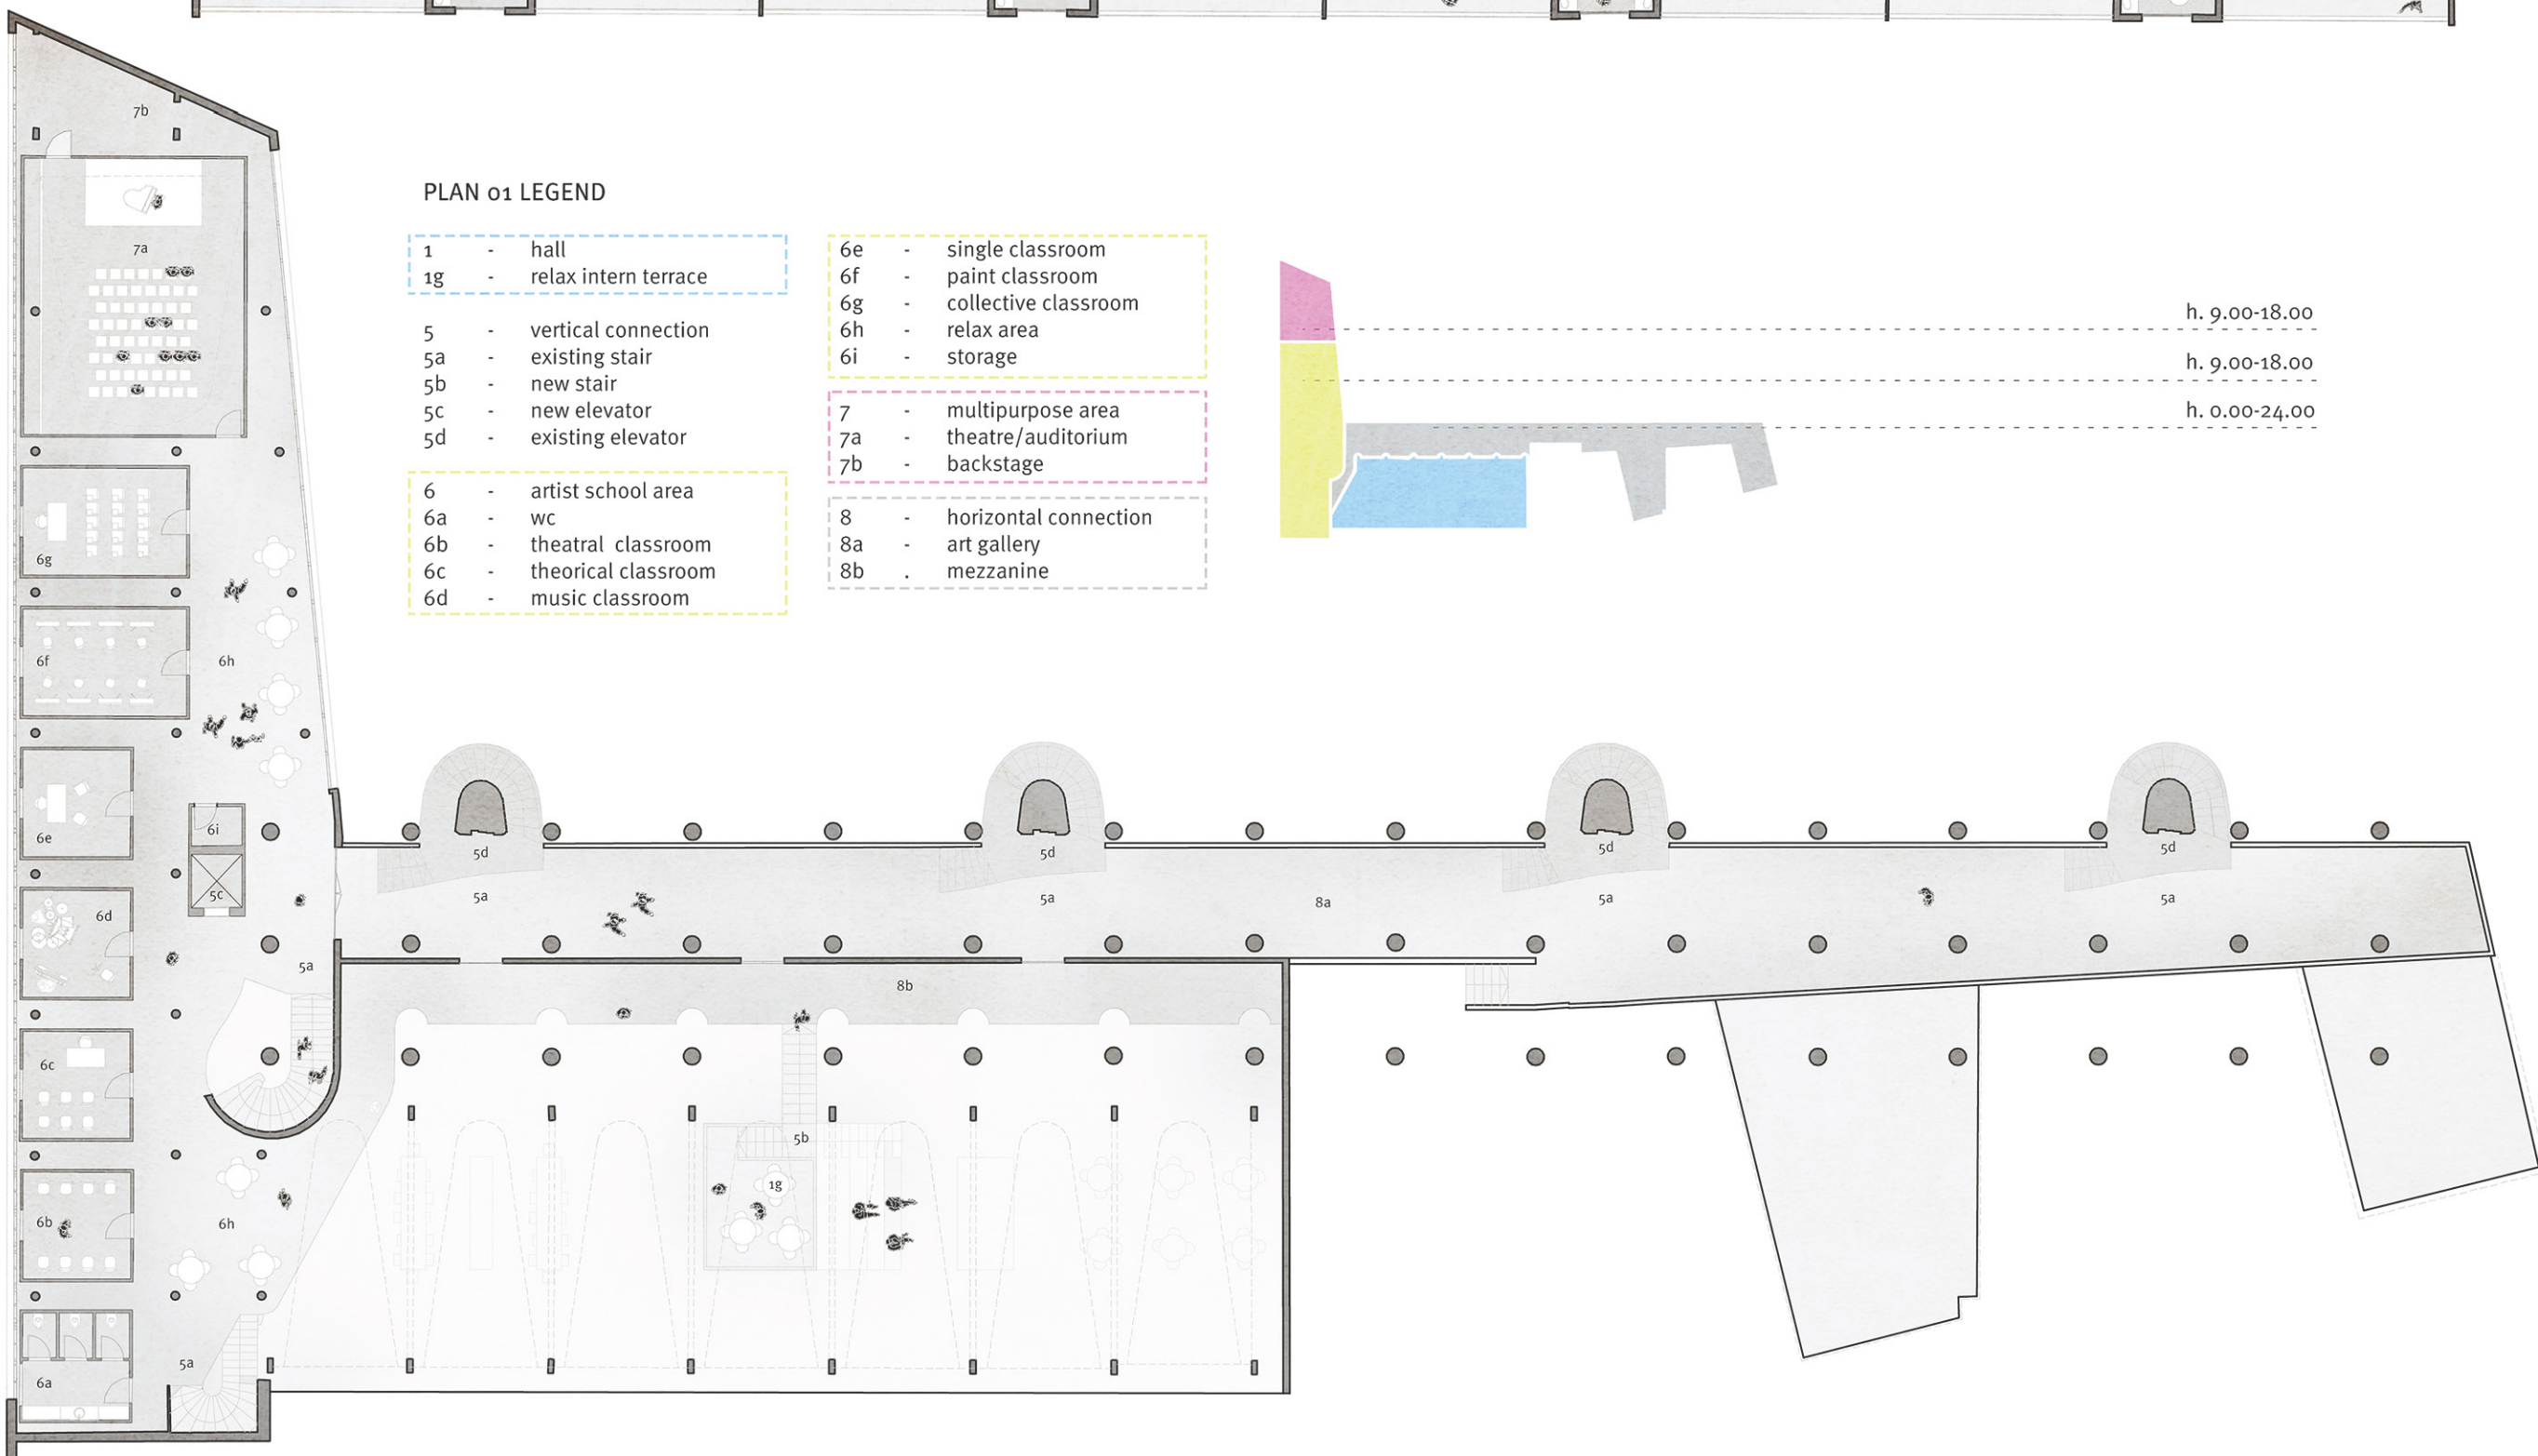


PLAN 00 LEGEND

- | | |
|------------------------------|-------------------------|
| 1 - hall | 4 - administration area |
| 1a - newspaper area | 4a - reception |
| 1b - infopoint | 4b - secretary |
| 1c - conference/reading area | 4c - director |
| 1d - coffe area | 4d - archive |
| 1e - shop | 4e - relax |
| 1f - bar | 4f - storage |
| 2 - exhibition area | 5 - vertical connection |
| 2a - access/info | 5a - existing stair |
| 2b - flexible itinerary | 5b - new stair |
| 3 - public toilets | 5c - new elevator |
| 3a - women wc | |
| 3b - men wc | |
| 3c - handicap wc | |


h. 8.00-16.00
h. 9.00-18.00
h. 8.00-20.00
h. 8.00-20.00

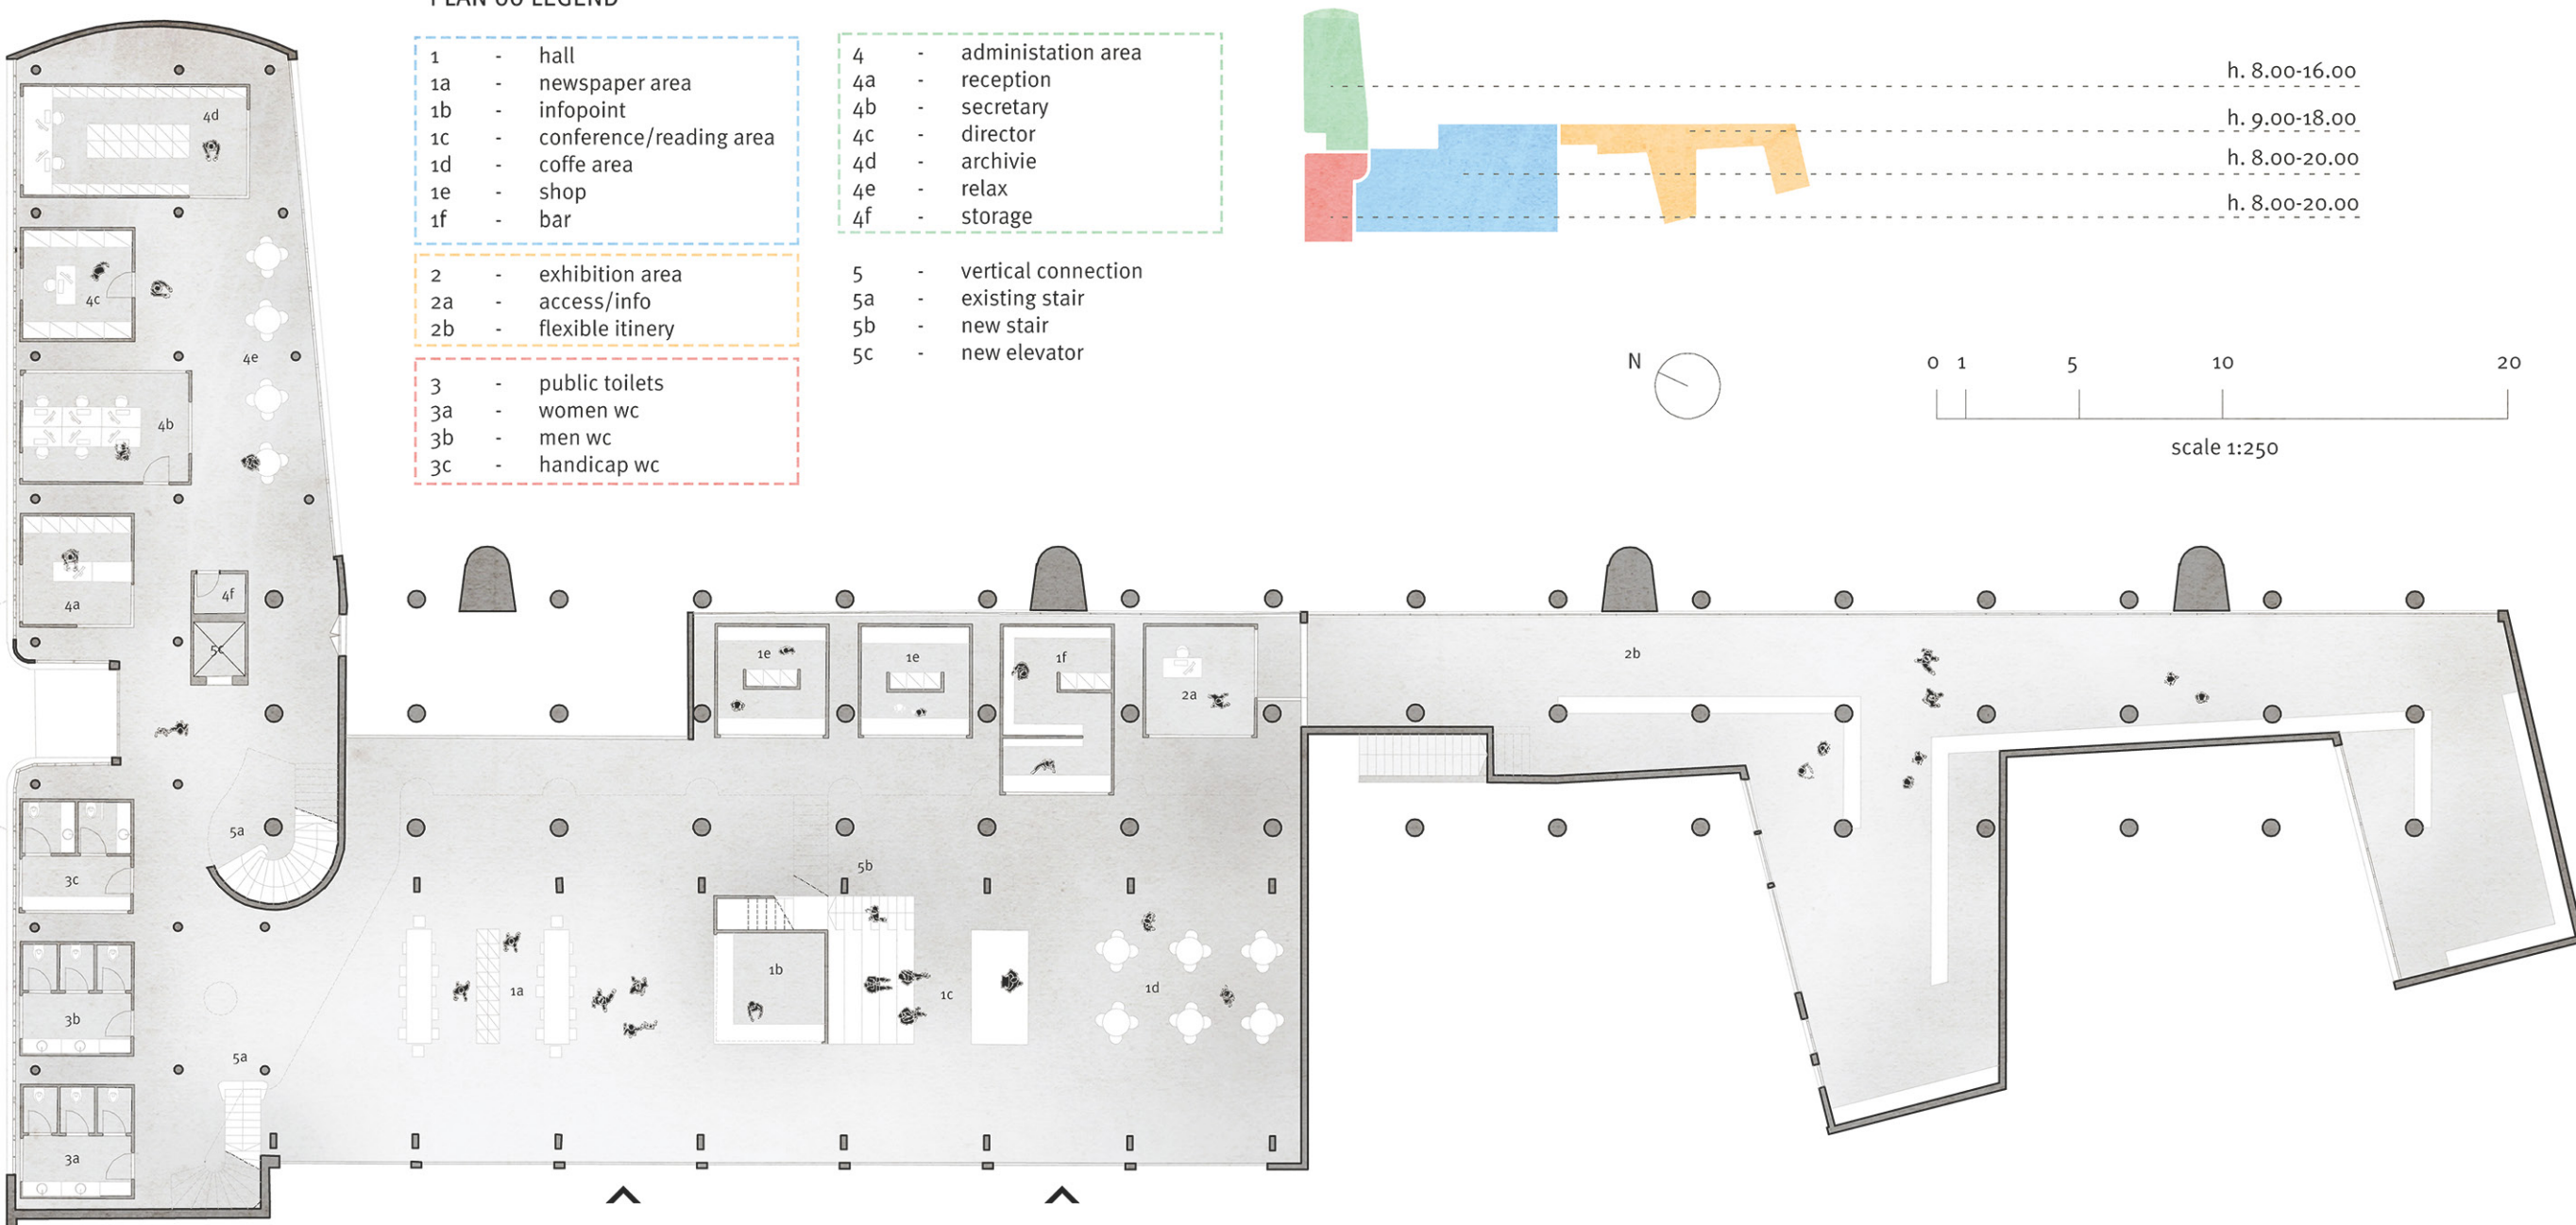

FLEXIBLE AUTOGENERATIVE SPACE

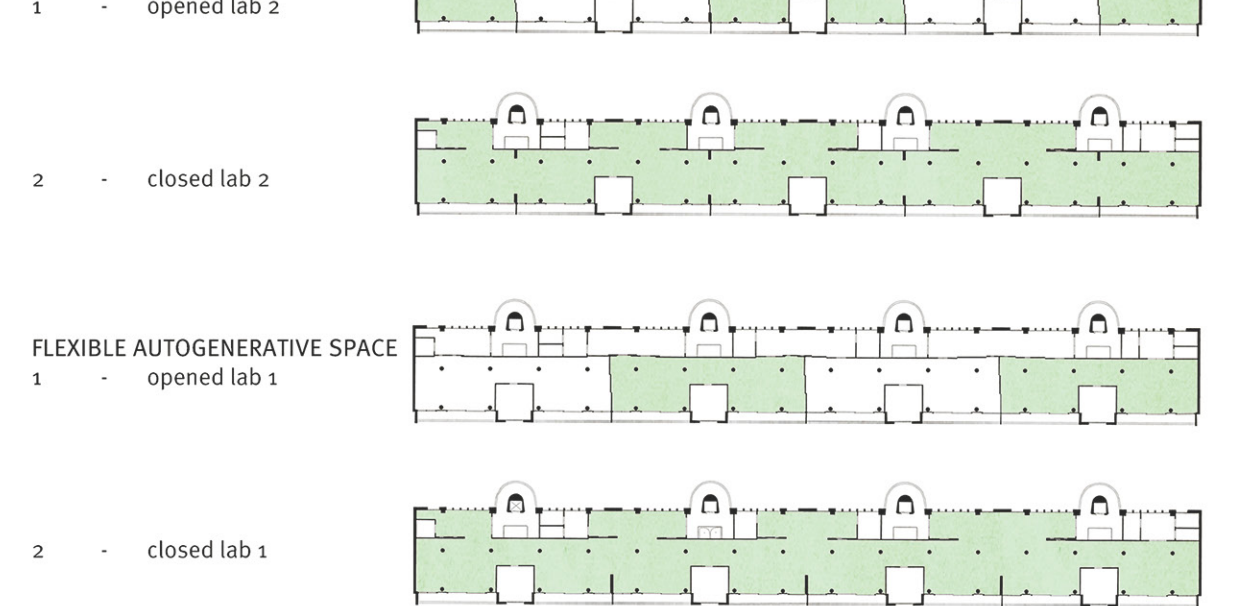

BLOCK EXPLODED

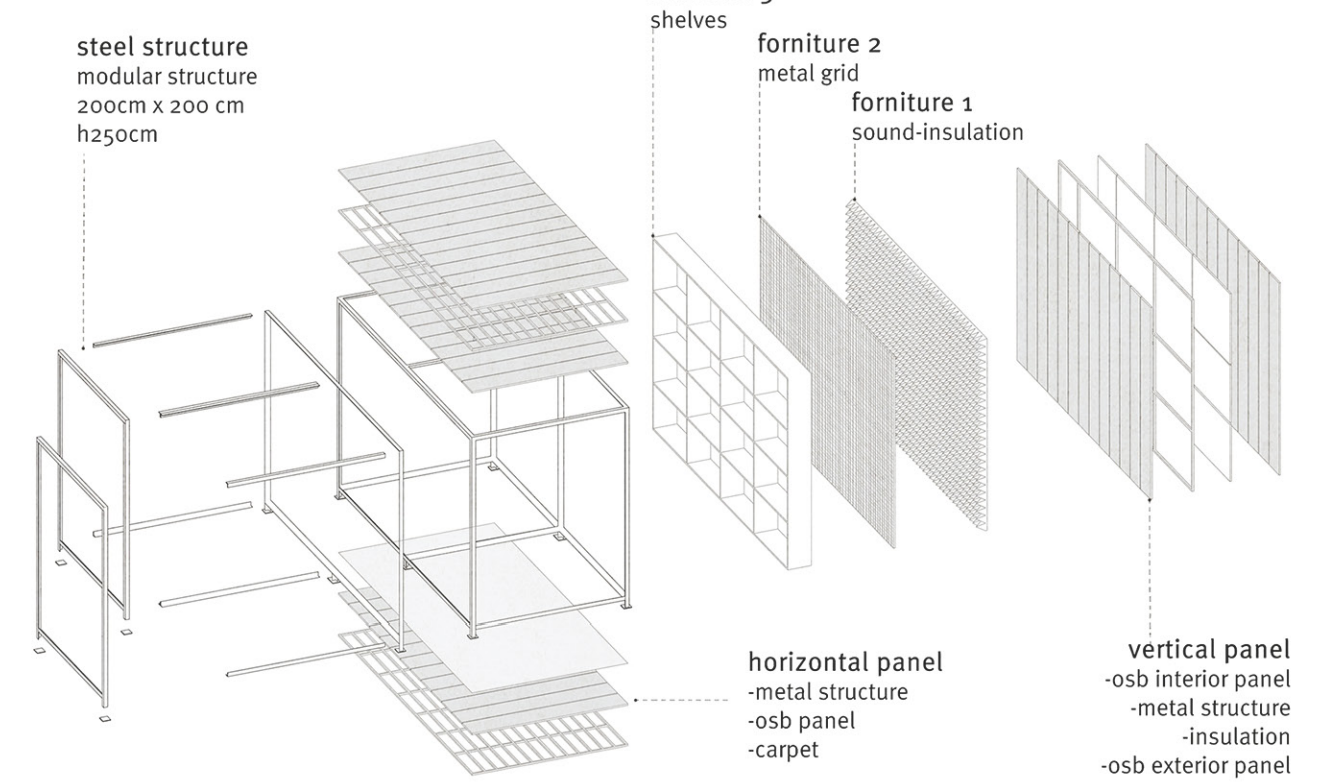

REVERSIBLE PROJECT

